


REVISION HISTORY
(THIS SHEET)

[illegible]

DATE: 11/2022

SCHEMATIC DESIGN DRAWINGS

Copyright Fort Wilderness Ministries ©

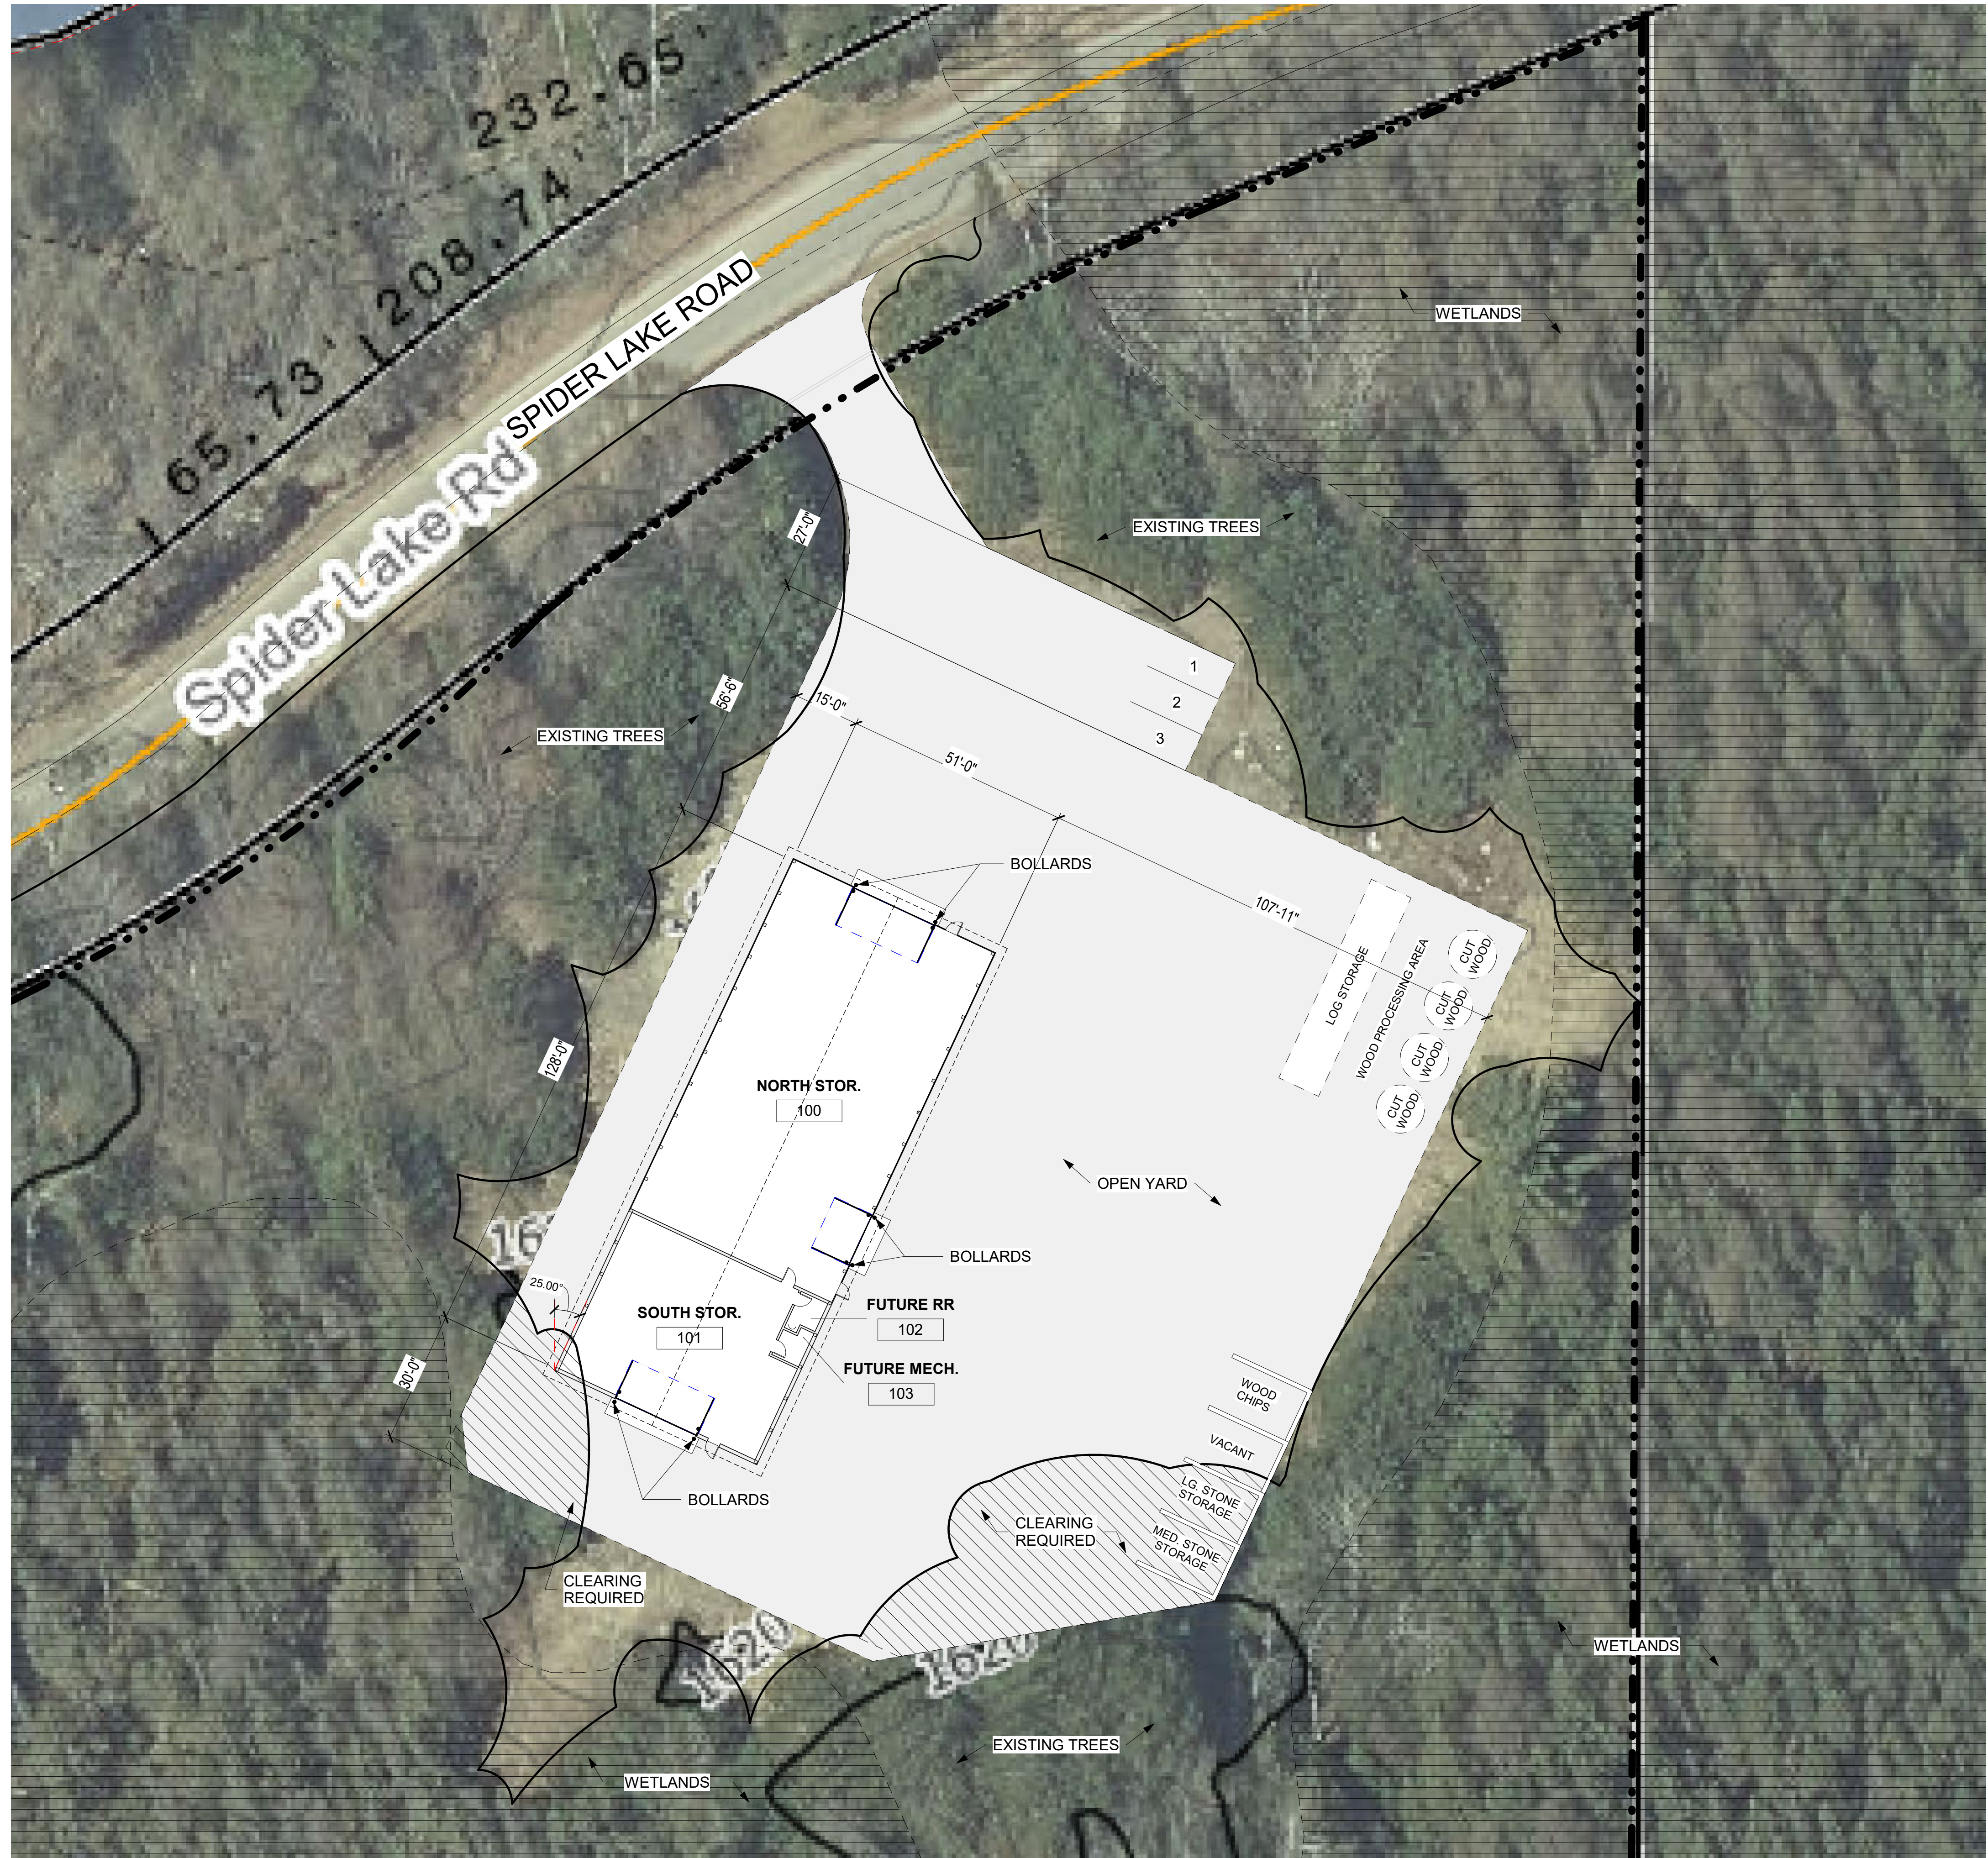

1 ARCH SITE PLAN - TEST FIT 4
1" = 20'-0"